
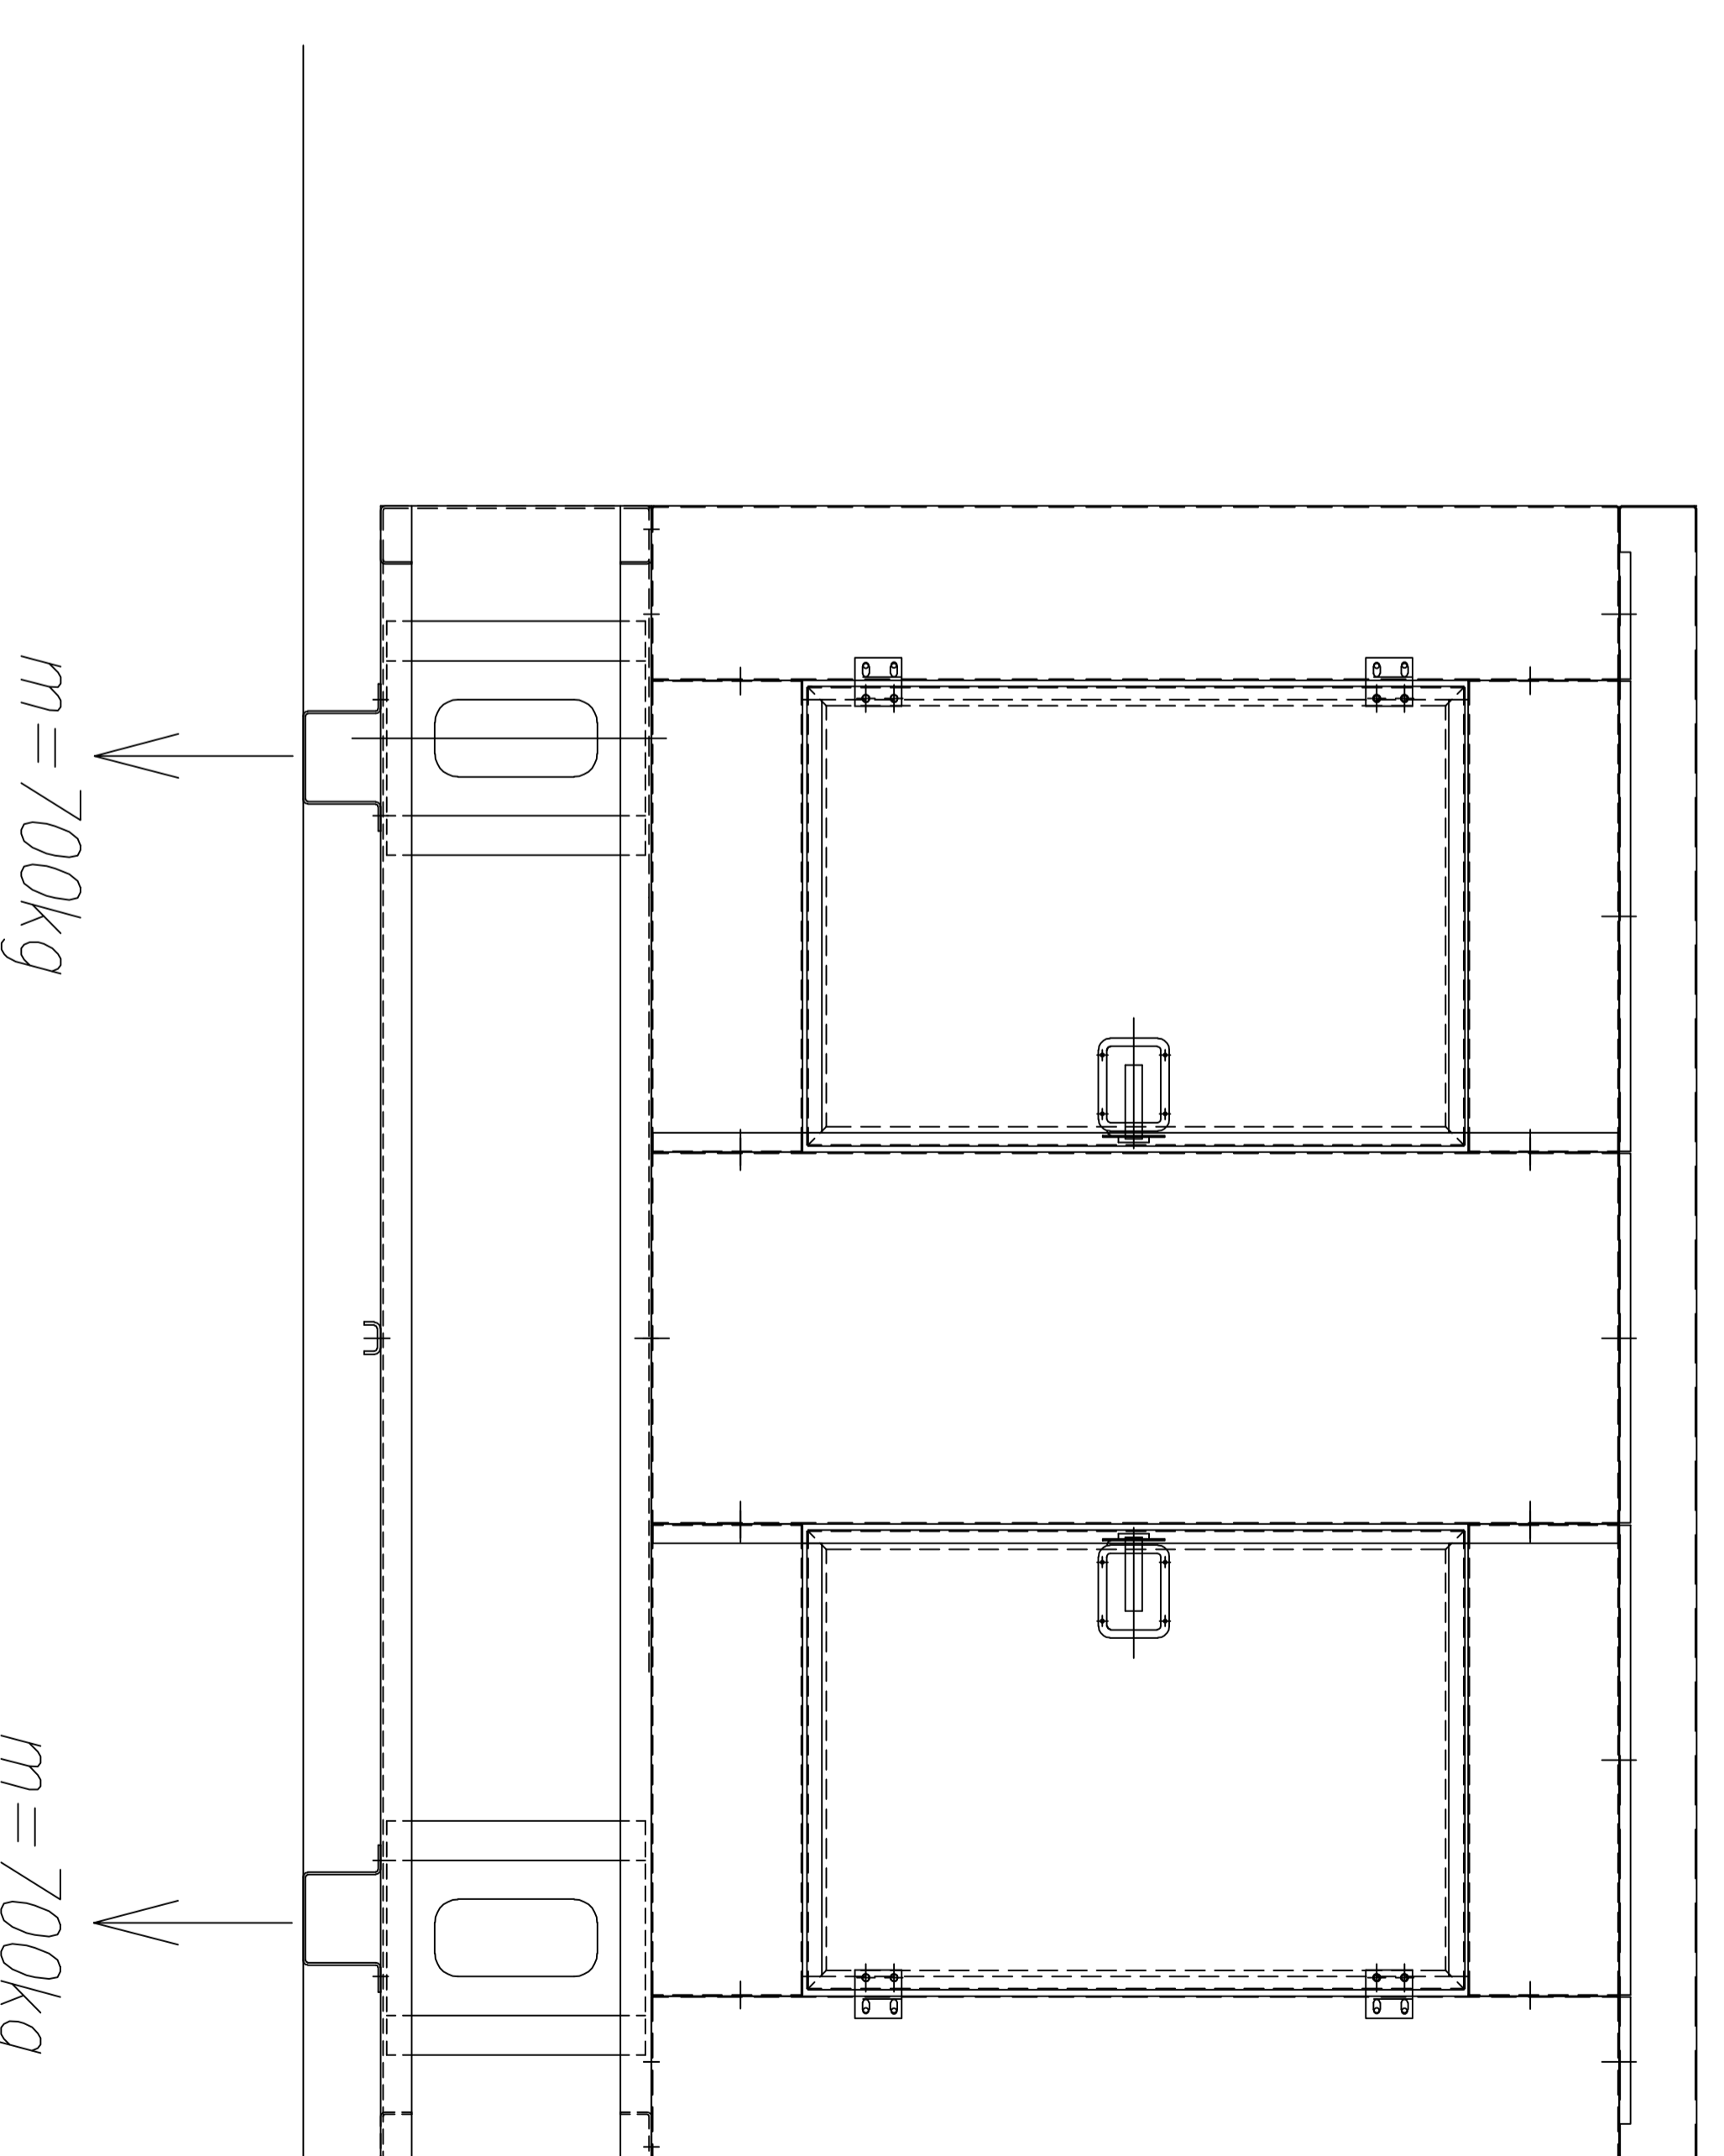


—dimensions of genset: 2450x1100x1800mm  
 —dimensions of foundation: 3450x2300mm

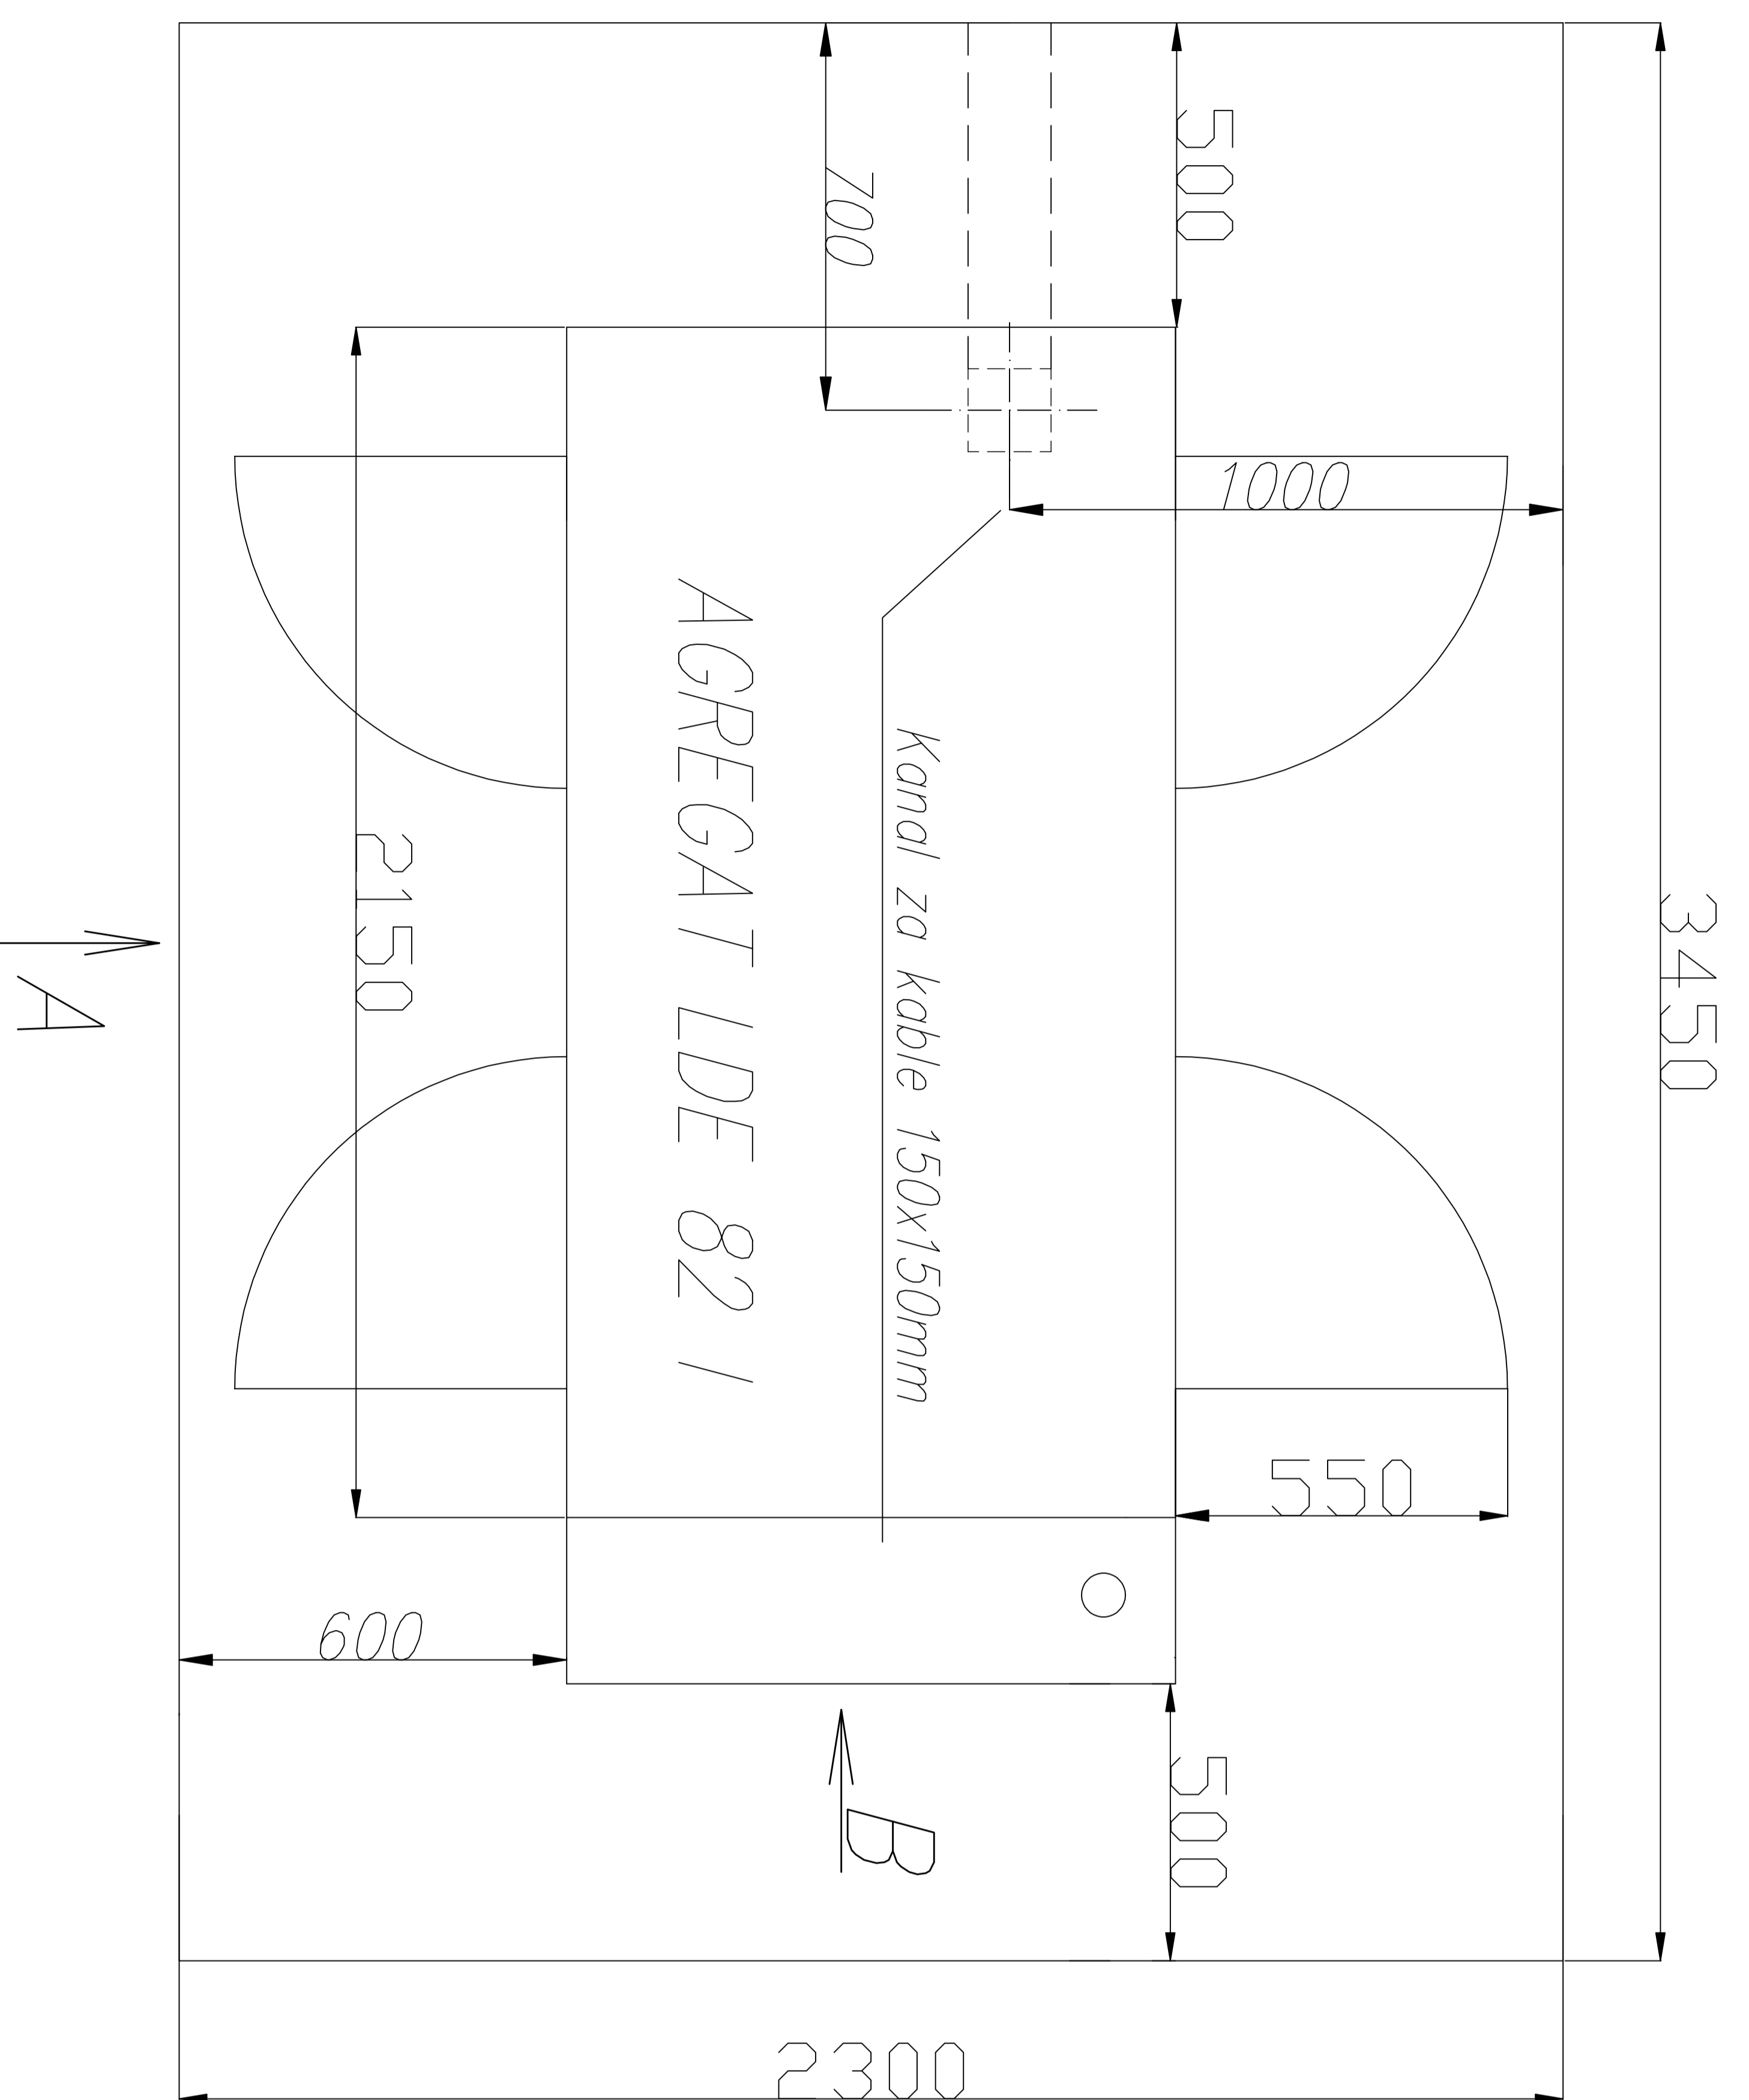

Sprememba		Datum		odg. vodja		izdelal		E.Huskic		Priimek		pregledal	
PZI ČN Črna		STUBELJ d.o.o.		Anhovo 14		5210 Deskle		število projekta		LDE 88 P		stran 1	
Datum: 10.2017		Faza		Opomba:		od 1 strani							